


2 SECOND FLOOR PLAN

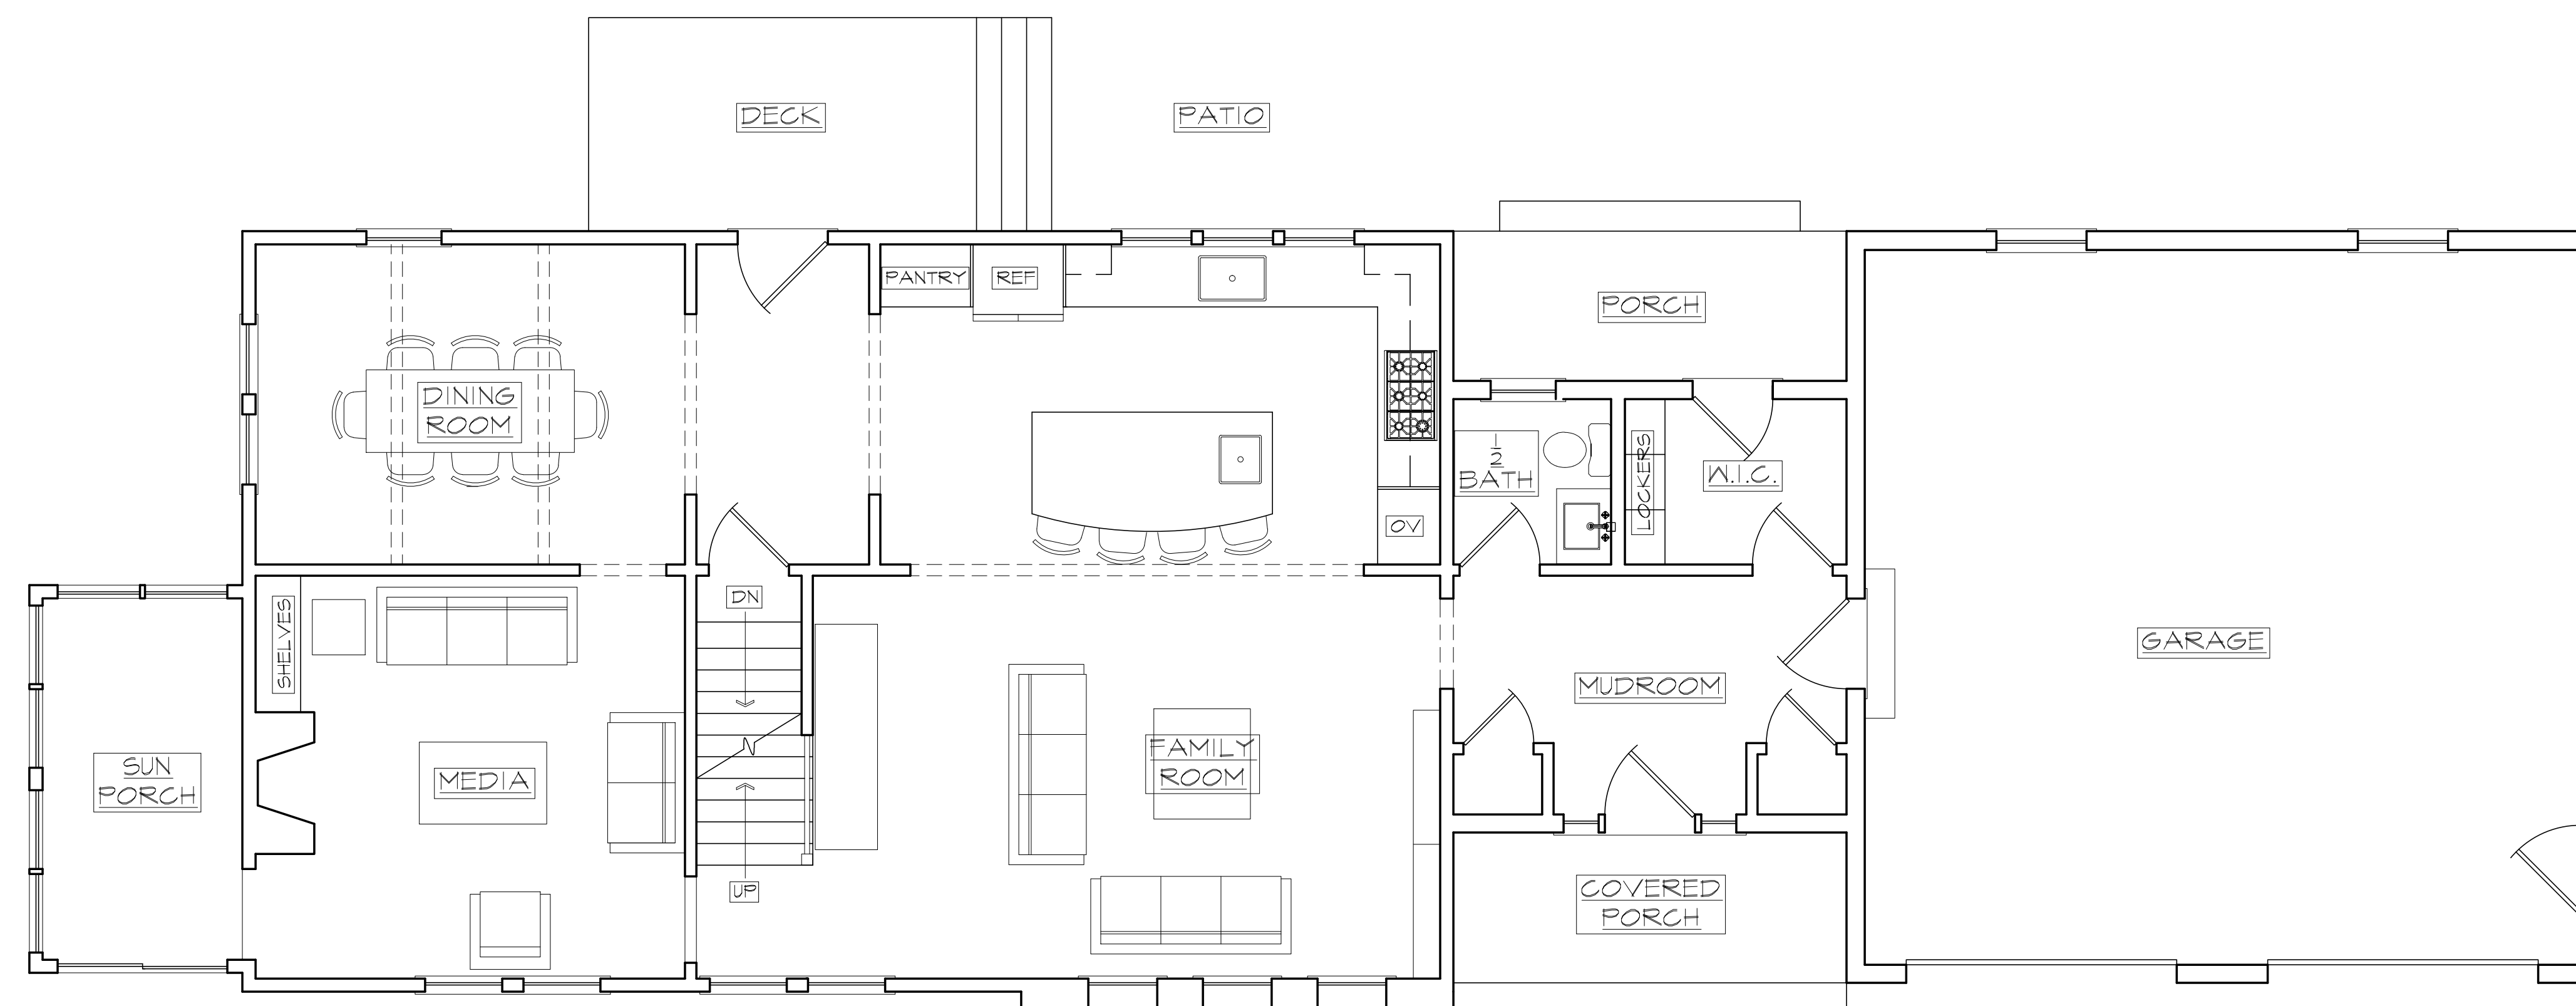

1 FIRST FLOOR PLAN

FIRST + SECOND FLOOR PLAN

NEW/PROPOSED

SCALE: 1/4" = 1'-0"

JOANNA RECK  
ARCHITECT


15 Rockridge Rd, Andover, MA 01810  
ph: 978-470-3048 fx: 978-470-3183  
e: jrecker@gmail.com

SOUZA PROPERTIES

101 TOWER ROAD  
LINCOLN, MA 01773


DATE:

1/17/2017

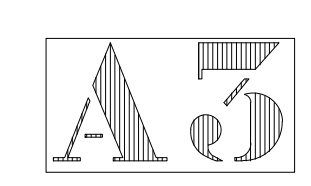



1 FRONT ELEVATION

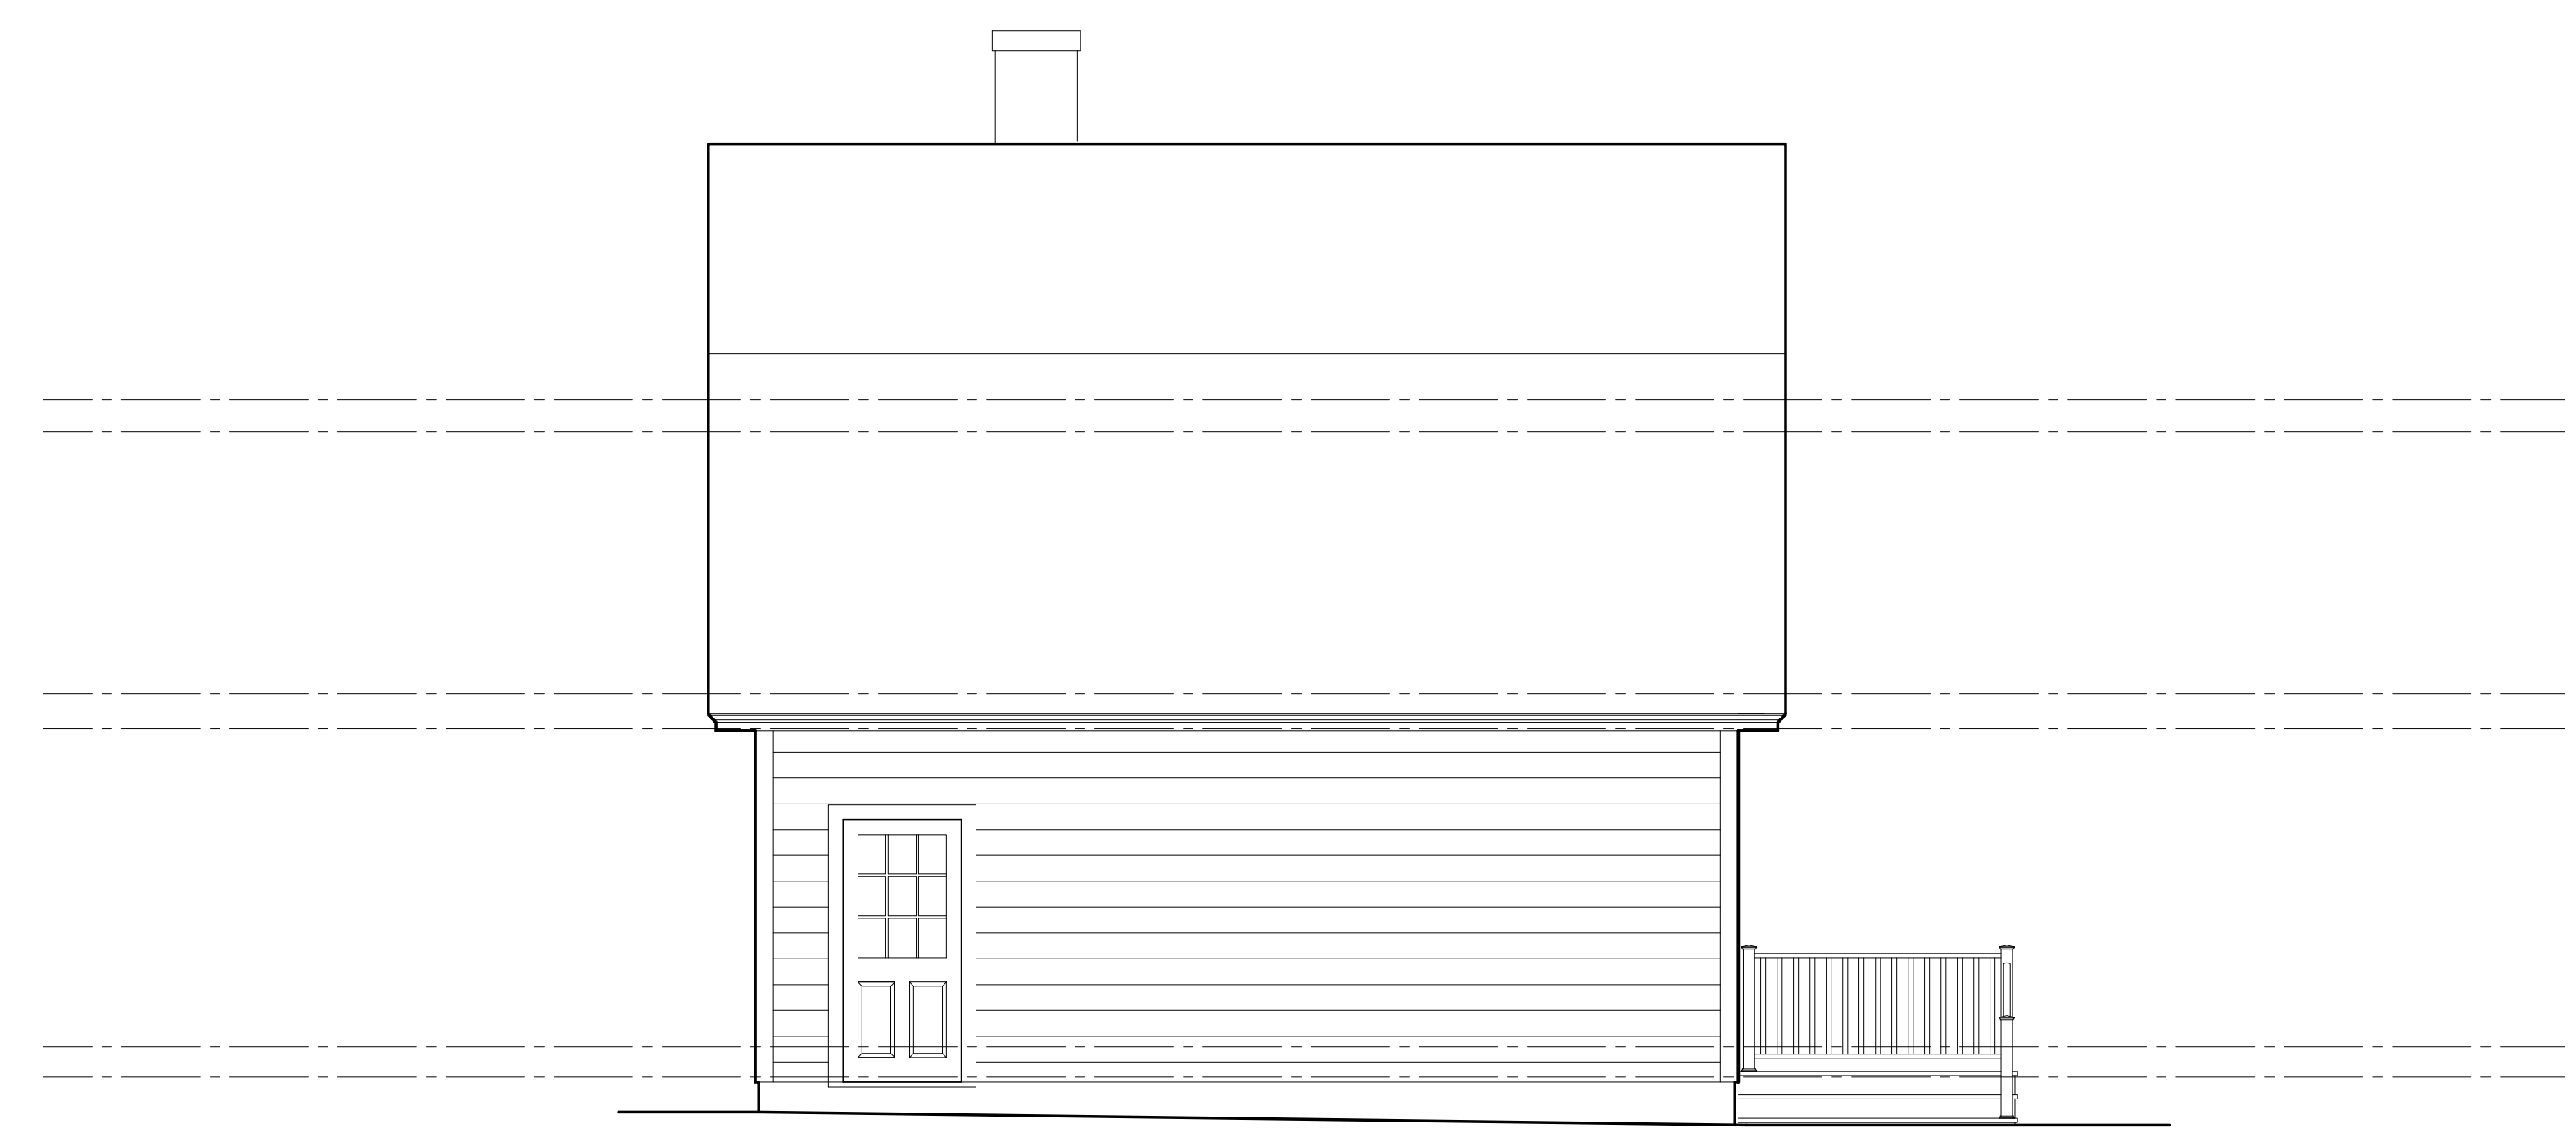


2 SIDE ELEVATION

EXTERIOR ELEVATIONS  
NEW/PROPOSED  
SCALE: 1/4" = 1'-0"

**JOANNA RECK**  
ARCHITECT  
15 Rockridge Rd, Andover, MA 01810  
ph. 978-470-3046 tx. 978-470-3183  
e. jirreck@gmail.com


SOUZA PROPERTIES  
101 TOWER ROAD  
LINCOLN, MA 01773

DATE:  
1/17/2017

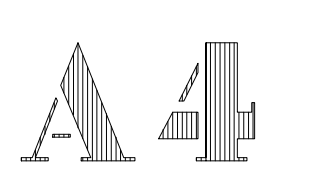



1 REAR ELEVATION

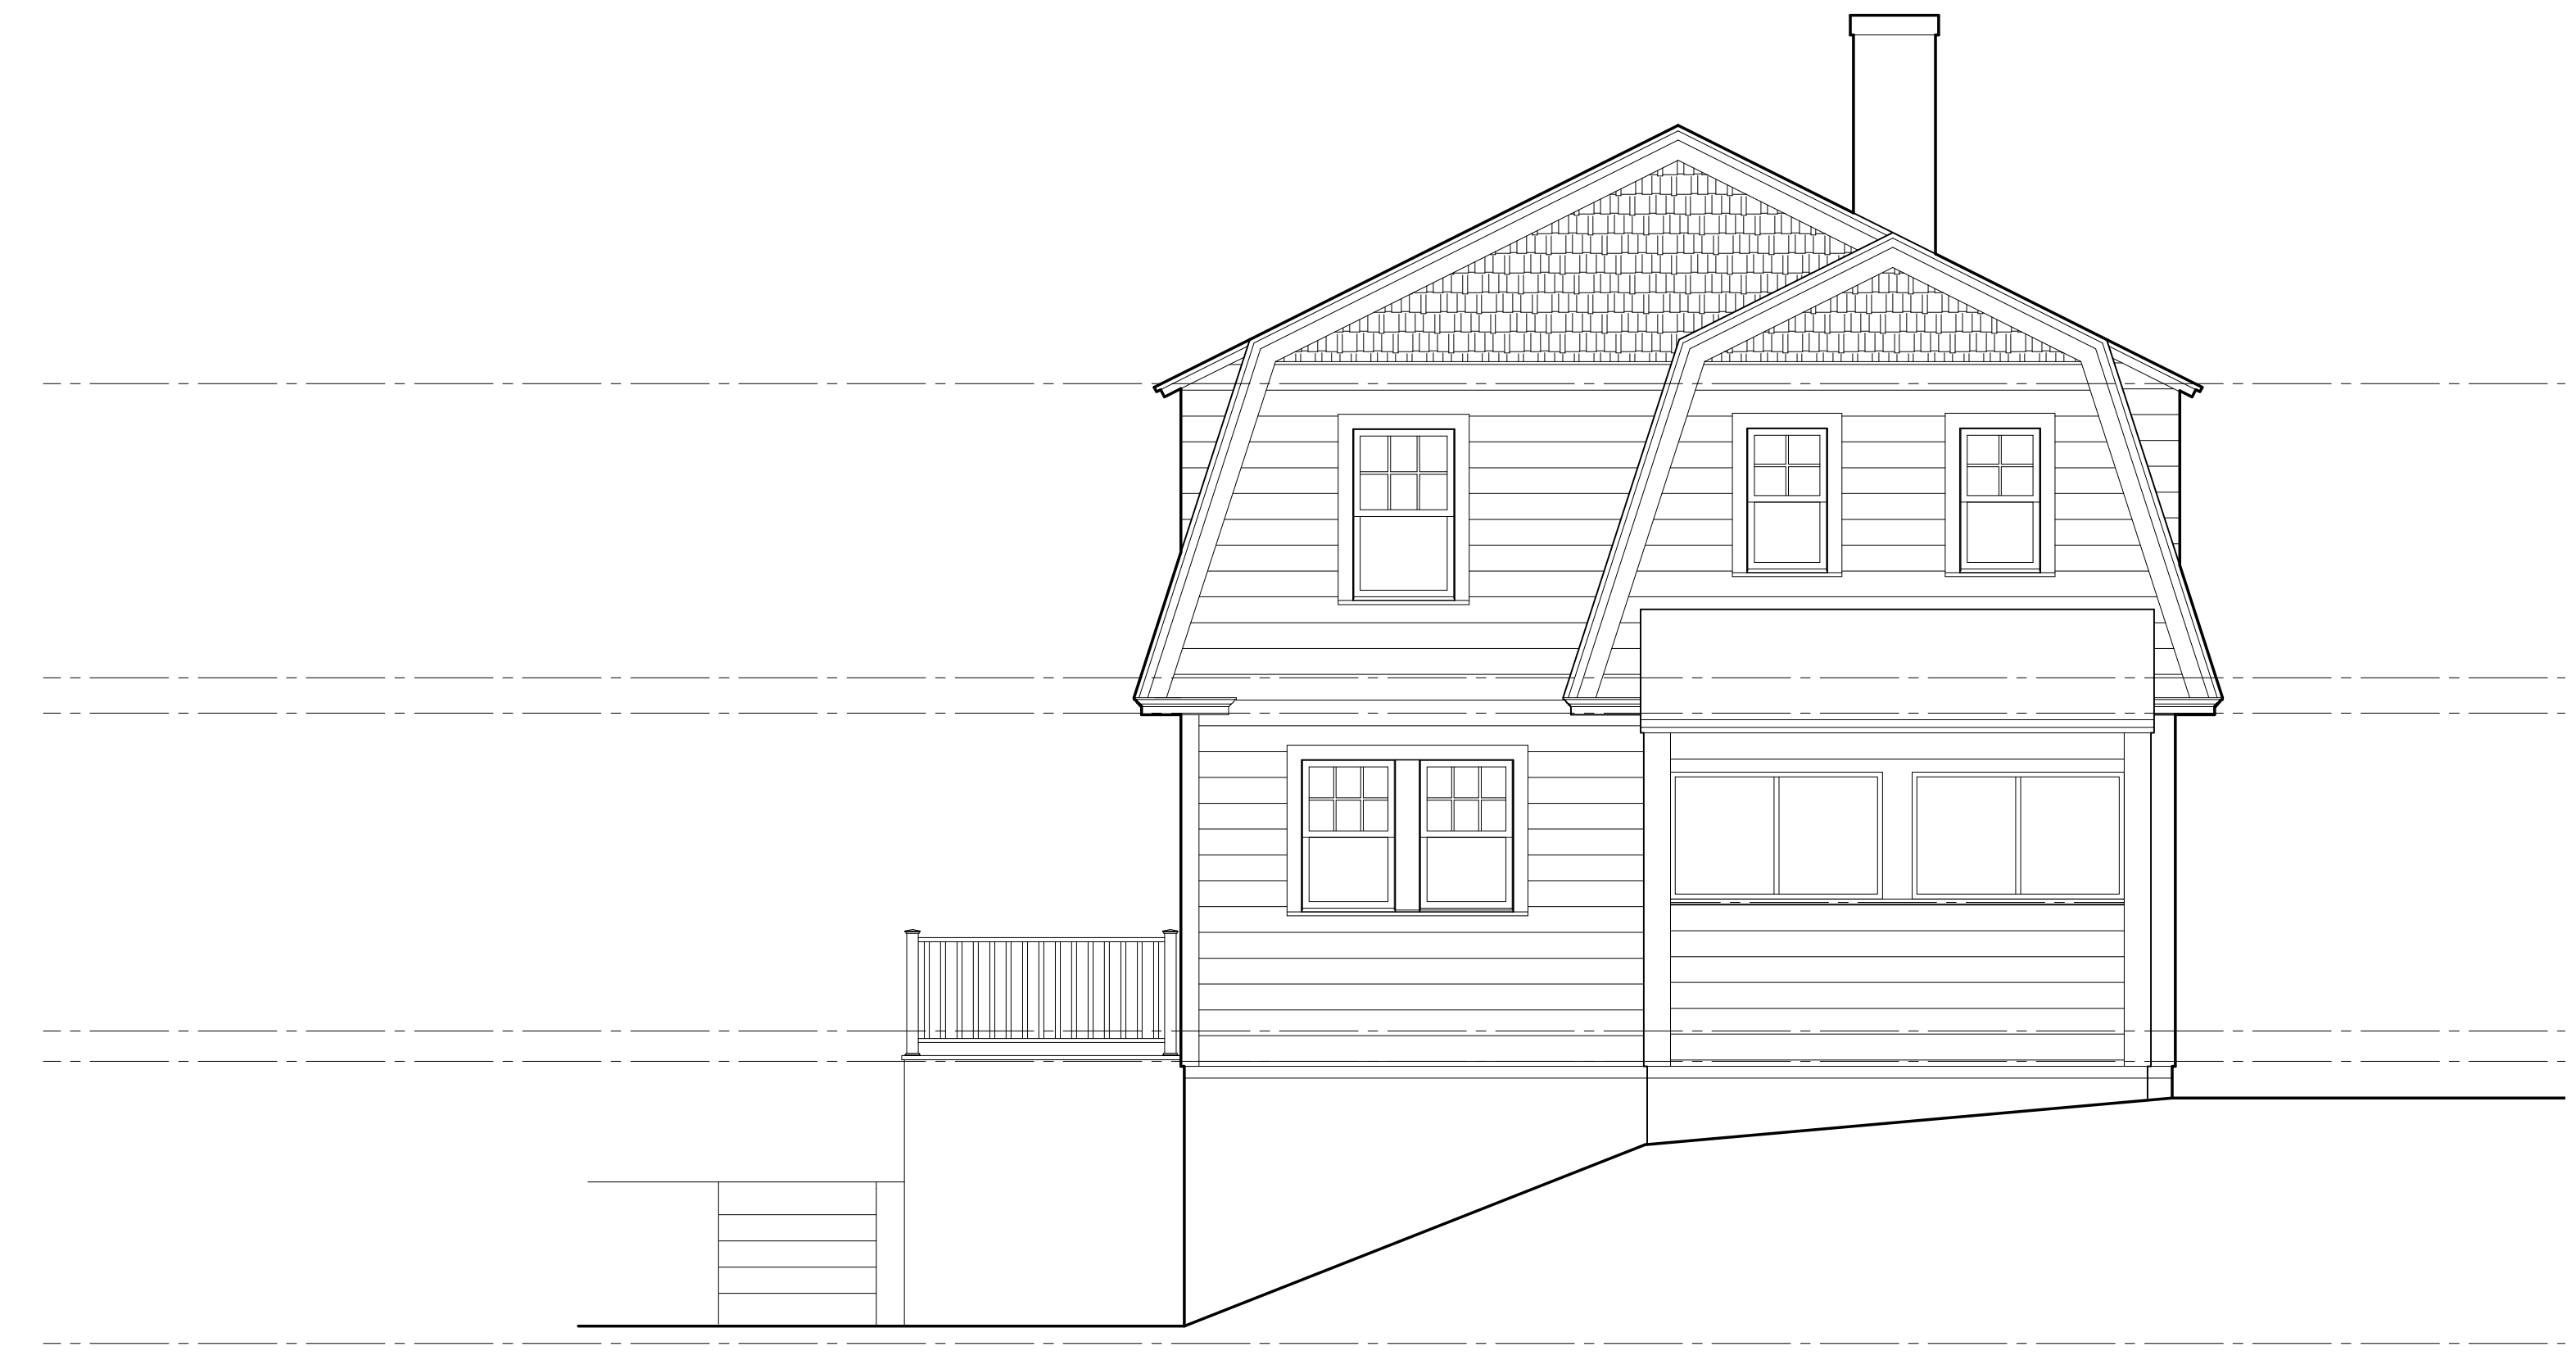

2 SIDE ELEVATION

EXTERIOR ELEVATIONS  
NEW/PROPOSED  
SCALE: 1/4" = 1'-0"

JOANNA RECK  
ARCHITECT

15 Rockridge Rd, Andover, MA 01810  
ph. 978-470-3046 tx. 978-470-3183  
e. jreck@me.com

SOUZA PROPERTIES  
101 TOWER ROAD  
LINCOLN, MA 01773

DATE:  
1/17/2017

